


**Cricket Pavilion - Proposed Plot Plan  
1:1250 @ A4**

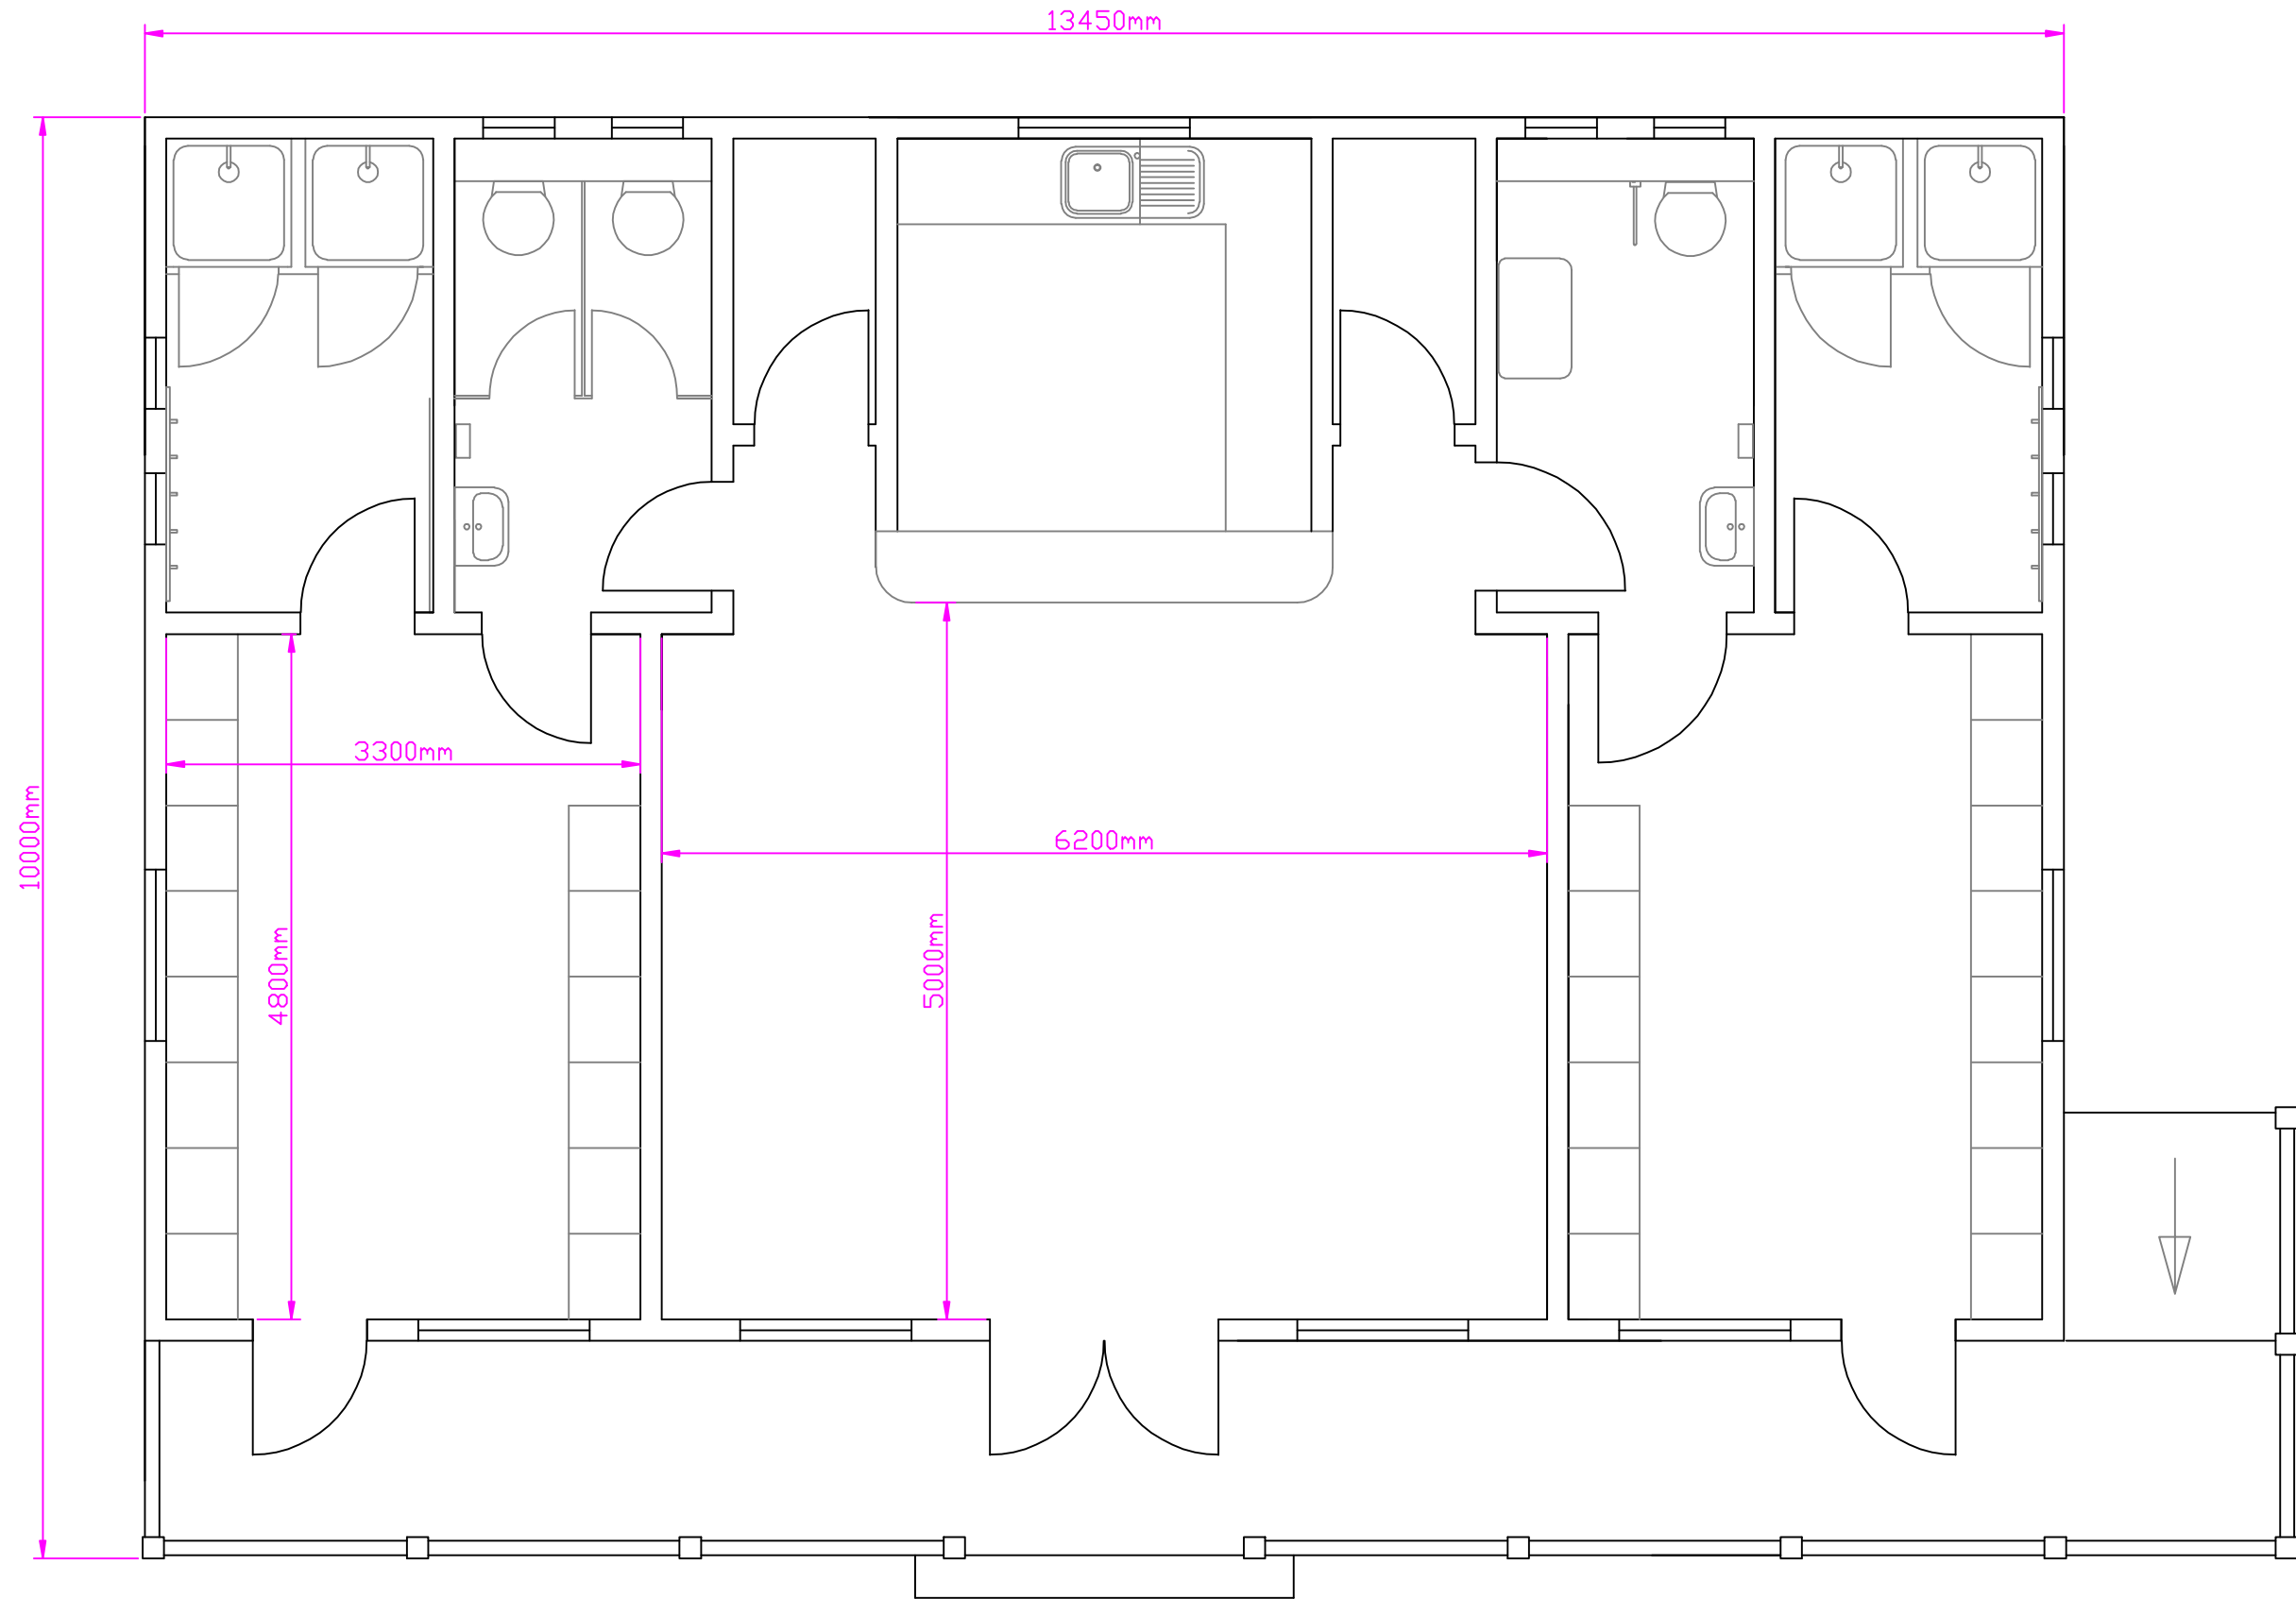

Itemref	Quantity	Title/Name, designation, material, dimension etc	Article No./Reference
Designed by Carrie Hart	Checked by Keith Brooks	Approved by - date XXX - 00/00/00	File name Draft
		Date 24/04/17	Scale 1:50

Whitchurch-on-Thames

Sports Pavilion

SP/001 Rev 001

Edition 0 Sheet 1/1

1

2

3

4

5

6

7

8

RevNo	Revision note	Date	Signature	Che
-------	---------------	------	-----------	-----



Front Elevation

Itemref	Quantity	Title/Name, designation, material, dimension etc			Article No./Reference	
Designed by Carrie Hart	Checked by Keith Brooks	Approved by - date XXX - 00/00/00	File name Draft	Date 24/04/17	Scale 1:50	
Whitchurch-on-Thames			Sports Pavilion			
			SP/001 Rev 001		Edition 0	Sheet 1/1

1

2

3


6

7

8



RevNo	Revision note	Date	Signature	Che
-------	---------------	------	-----------	-----

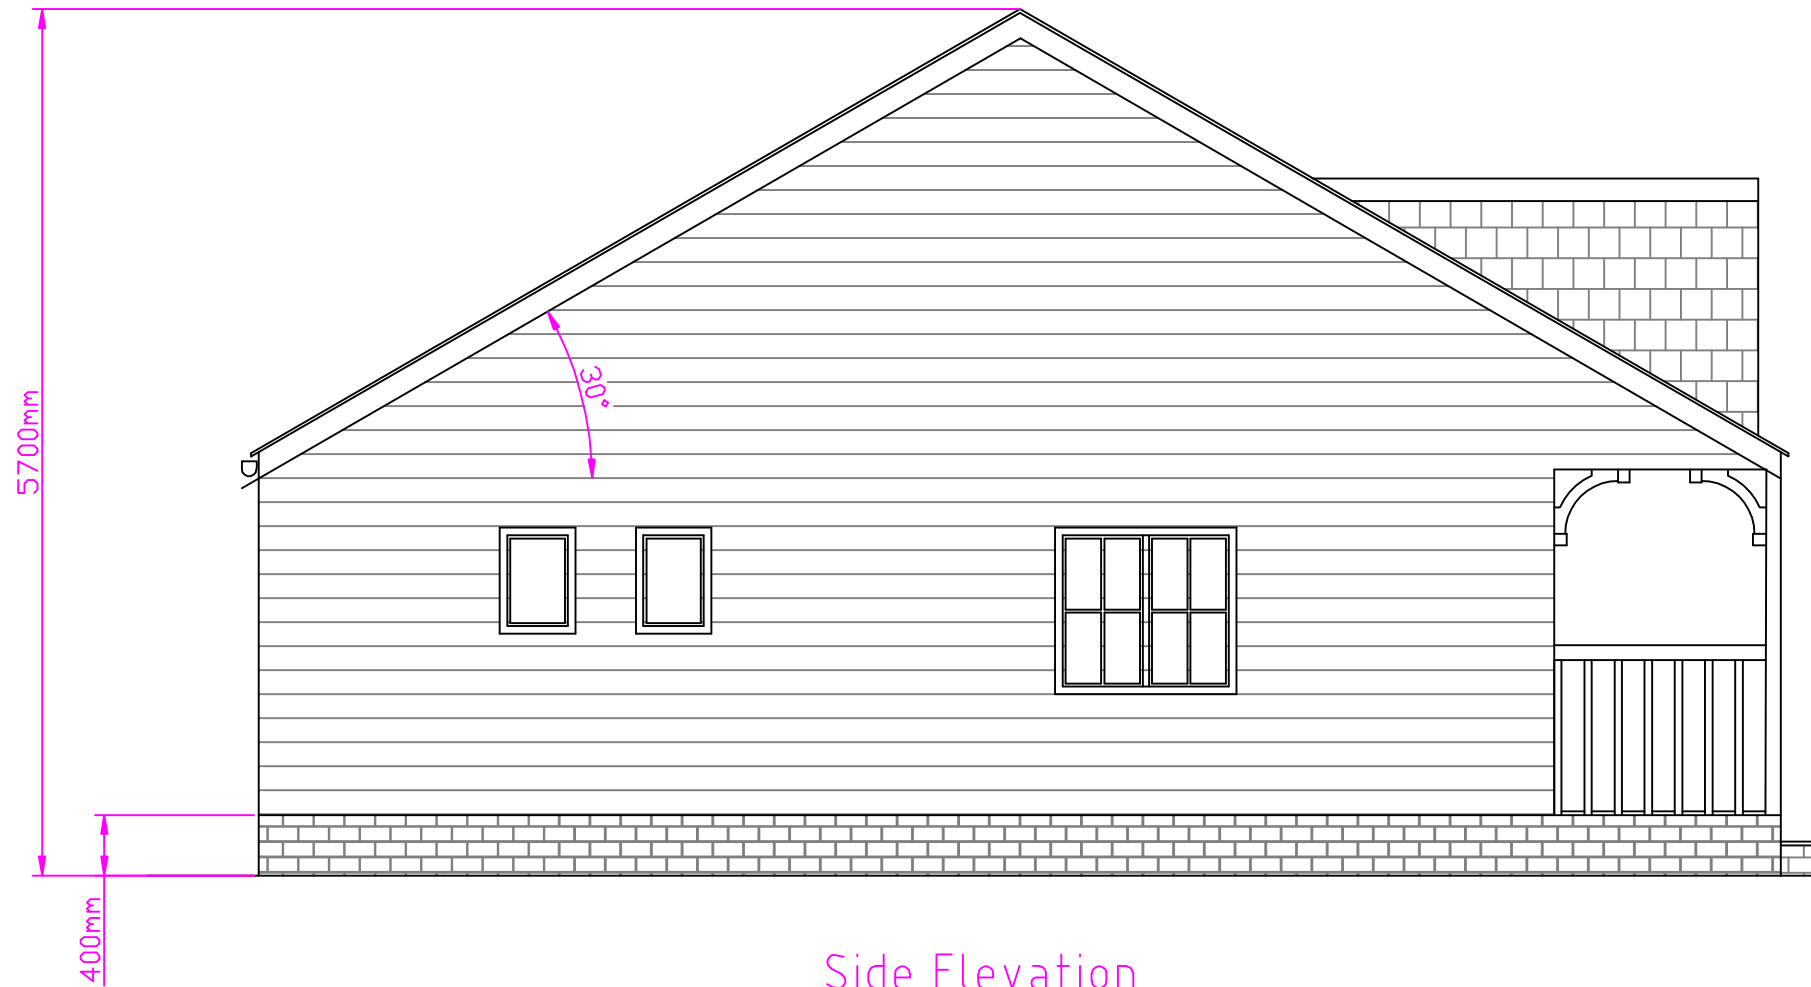

Side Elevation

Flood Prevention Measures

Floor level set at 300mm above 1:100 probability river flood risk height

Zone 2 Flood Risk

Brick courses on concrete footings

Itemref	Quantity	Title/Name, designation, material, dimension etc			Article No./Reference	
Designed by Carrie Hart	Checked by Keith Brooks	Approved by - date XXX - 00/00/00	File name Draft	Date 14/07/17	Scale 1:50	
Whitchurch-on-Thames			Sports Pavilion			
			SP/001 Rev 001		Edition 0	Sheet 1/1

