



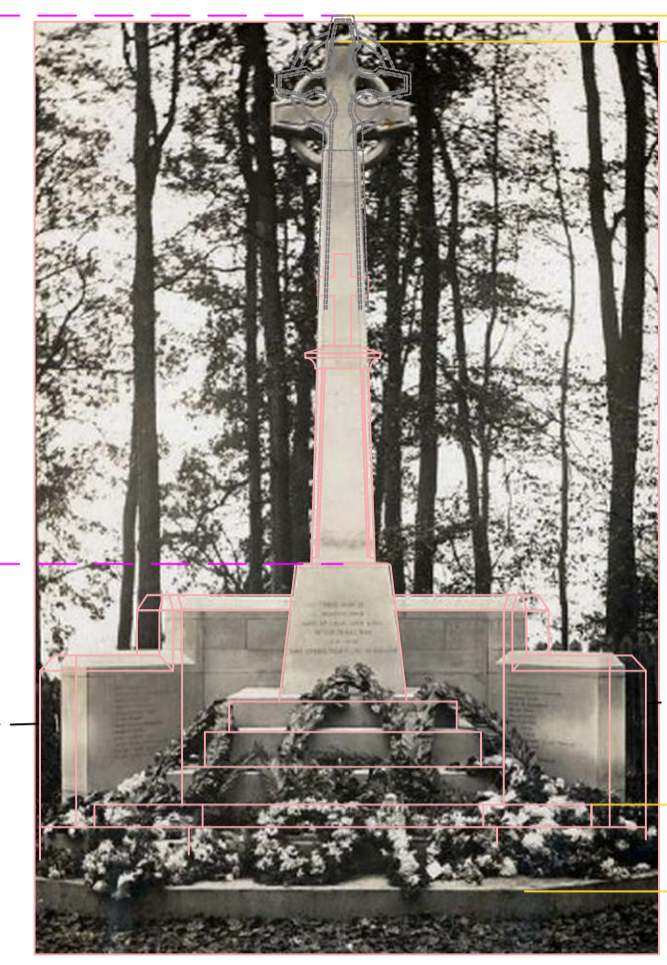




TRACING OVER PHOTO REGULARISED IN CONTEXT

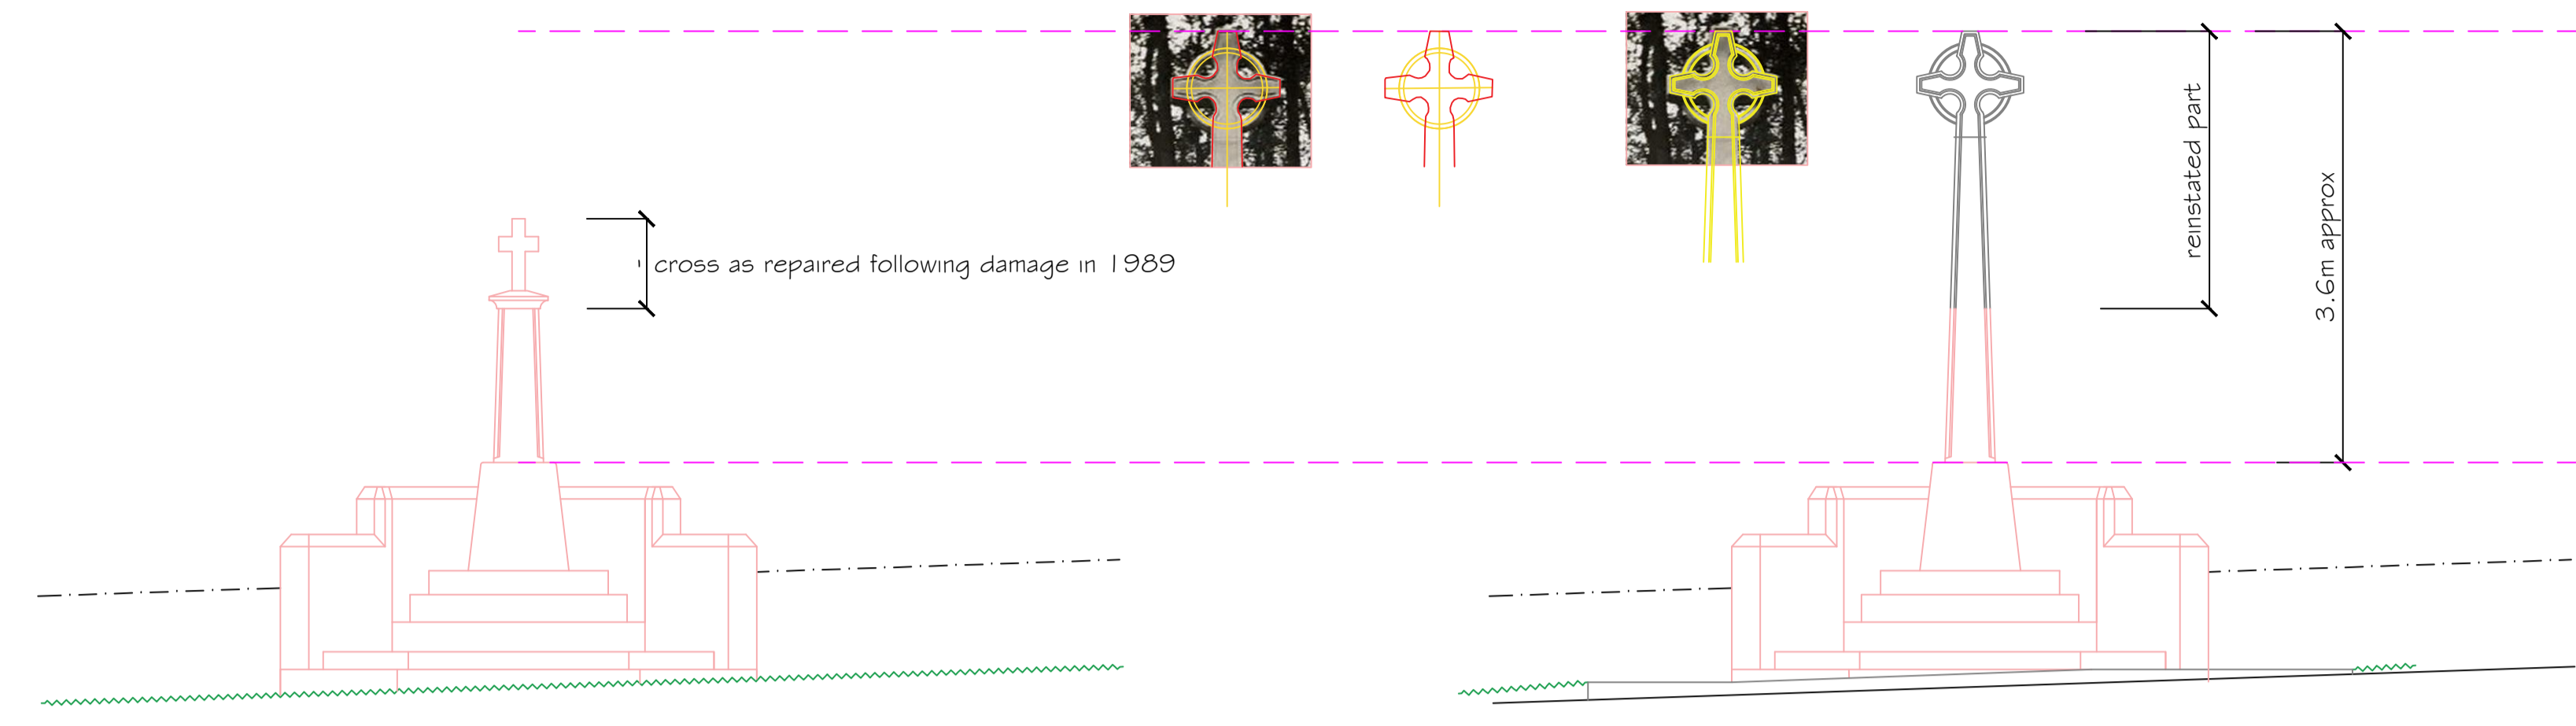

foreshortening by camera
elongation by camera

FENCE LINE


TARMAC EDGE

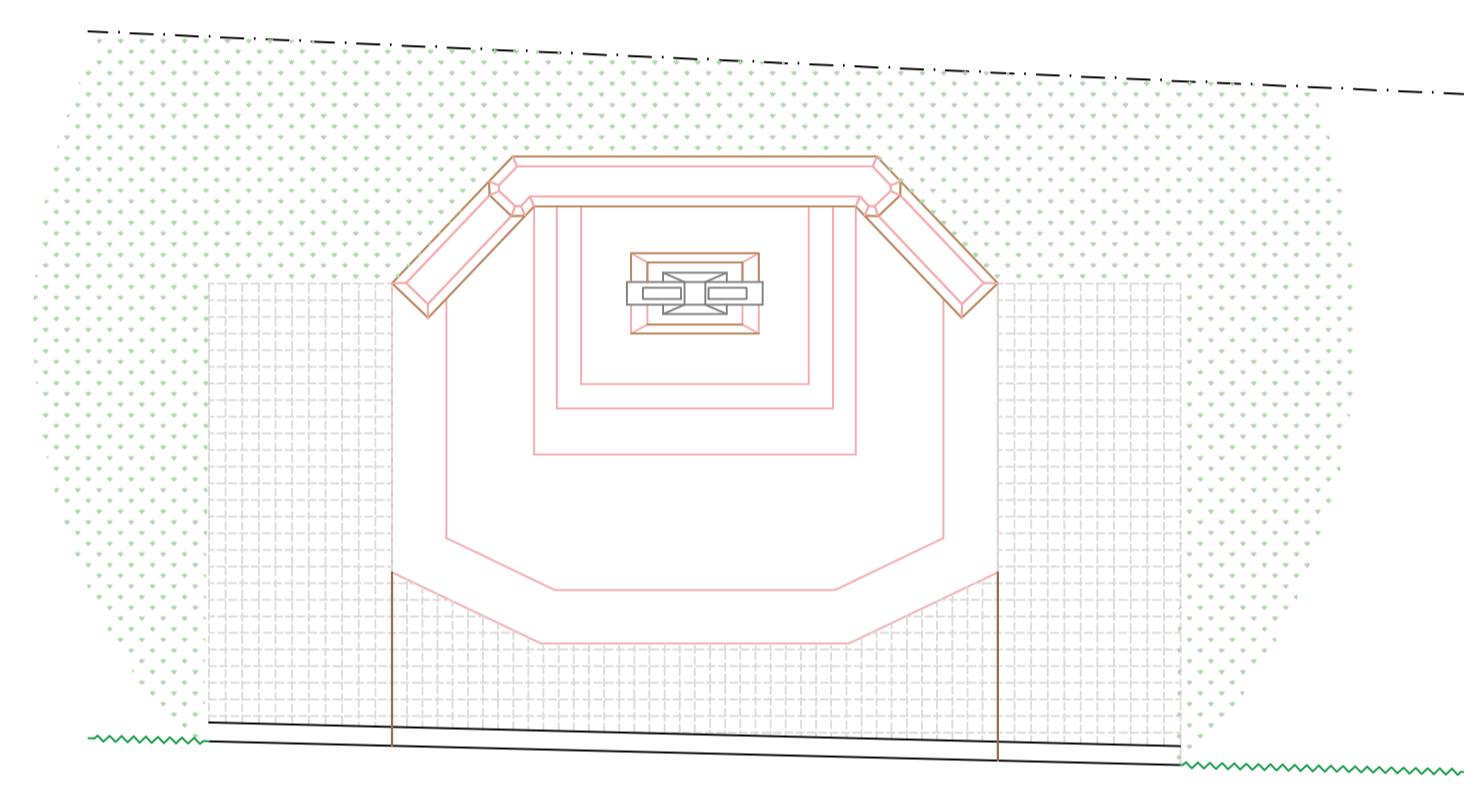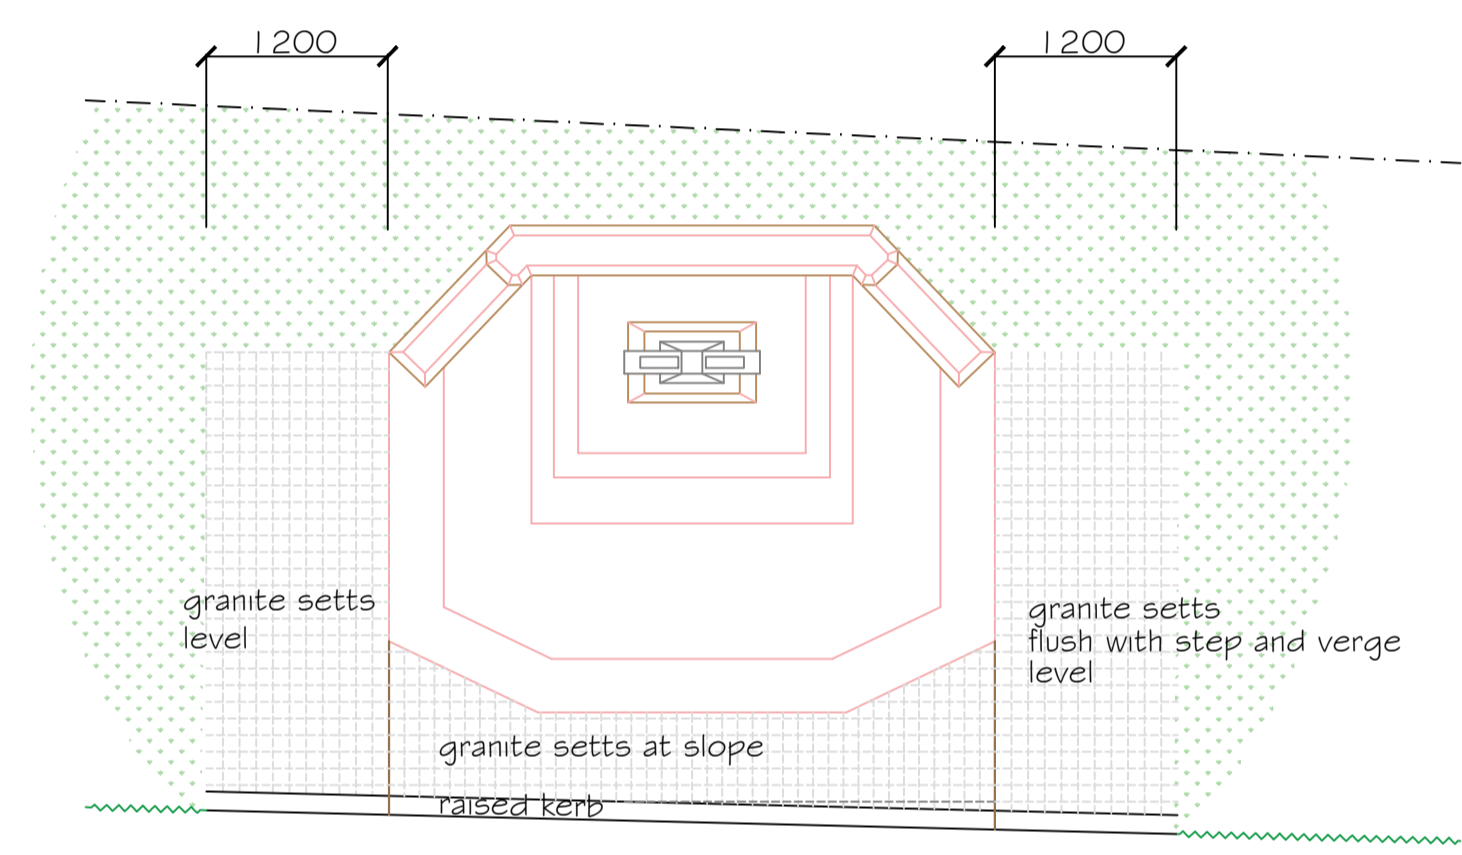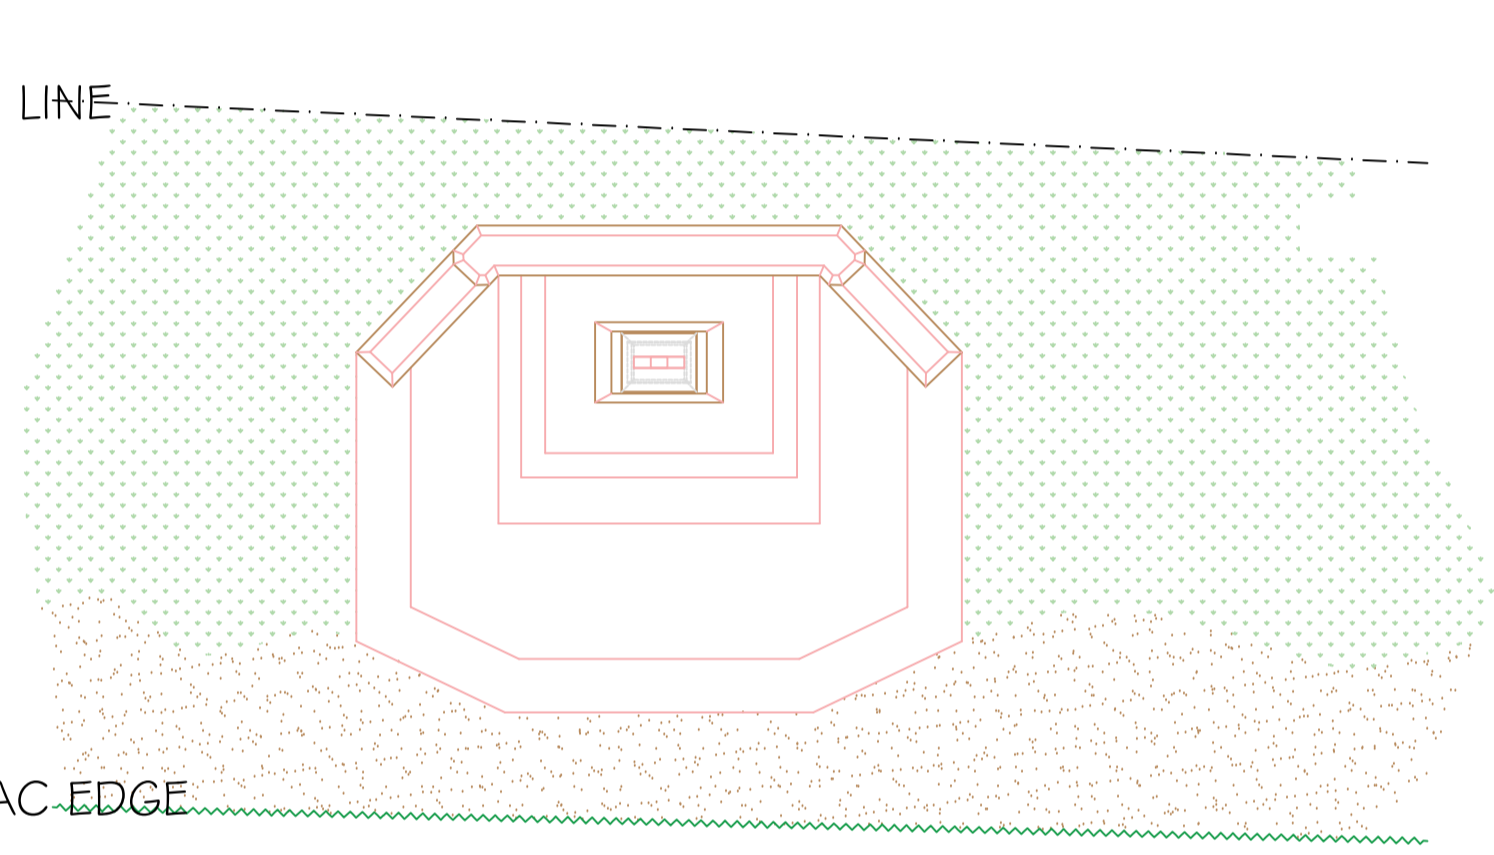

AS EXISTING

AS PROPOSED

COMPOSITE AS PROPOSED WITH OLD PHOTOS

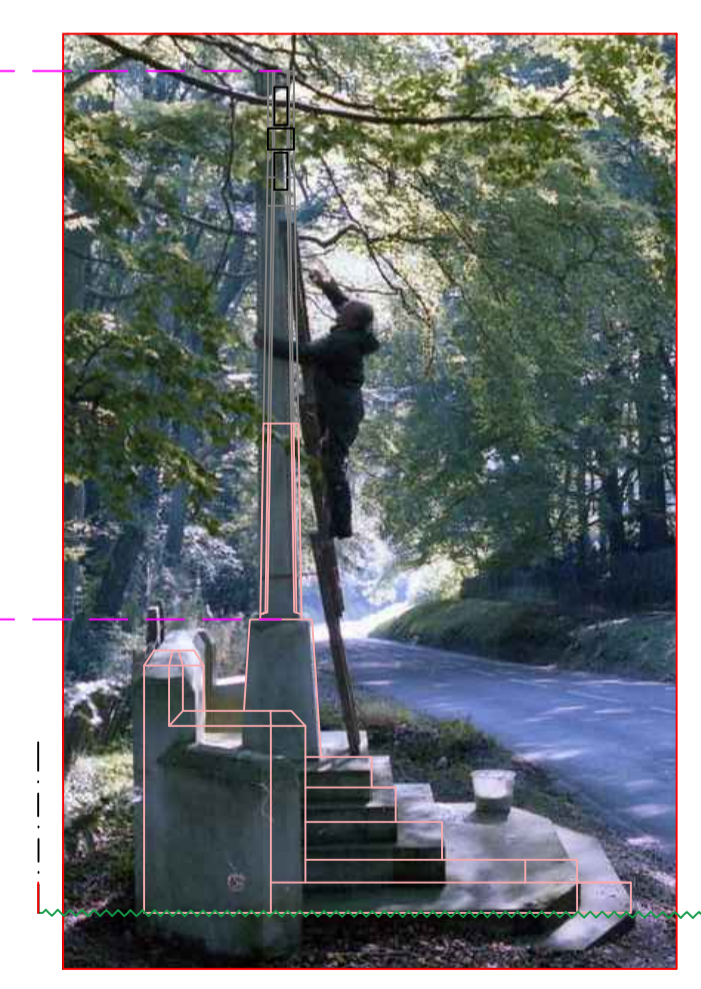

drawing of existing based on current site dimensions;
as proposed based on limited photographs of original;
stonework only to be carried out following detailed survey and to stonemasons design.

Rev	drawing completed	co	06may16
Rev	Revision Details	Initial	Date

OWENS GALLIVER ARCHITECTS LLP
10 HIGH STREET PANGBOURNE READING RG8 7AB
tel 0118 984 1344
fax 0118 984 1389
ogall@owensgalliver.co.uk
www.owensgalliver.co.uk

Client:
GORING HEATH PARISH COUNCIL

Job Title:
PROPOSED REINSTATEMENT OF WAR MEMORIAL CROSS WHITCHURCH HILL

Drawing Title:
AS EXISTING AND AS PROPOSED

Drawing No:	16-1676/100	Rev Suffix:	A
Drawn:	Scale: 1:50	Date:	MAY 2016
Job No: 16-1676	Sheet: 1 of 1	Sheet Size:	A1