



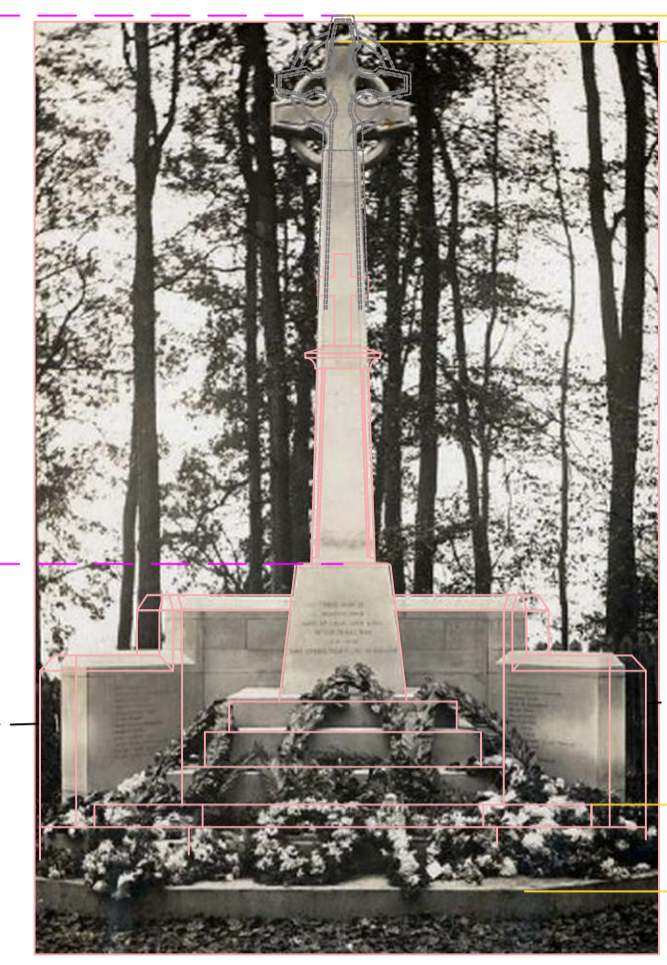

TRACING OVER PHOTO REGULARISED IN CONTEXT



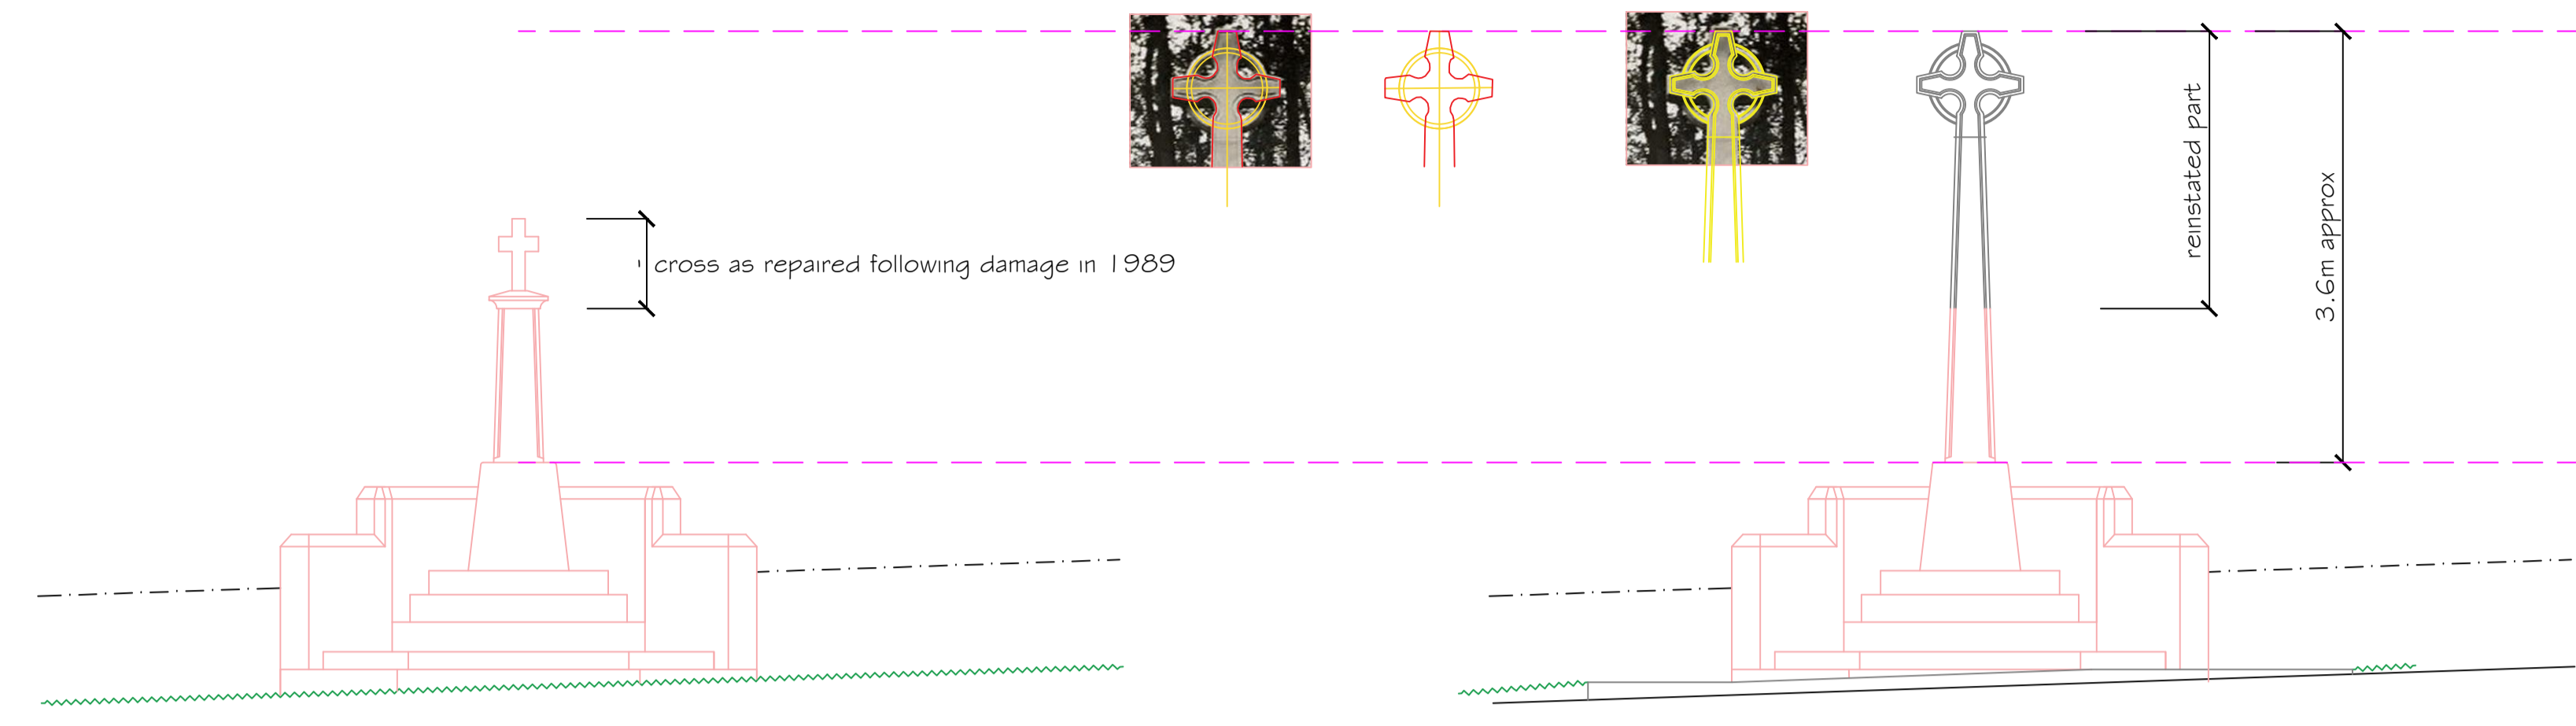


foreshortening by camera

elongation by camera

FENCE LINE


TARMAC EDGE

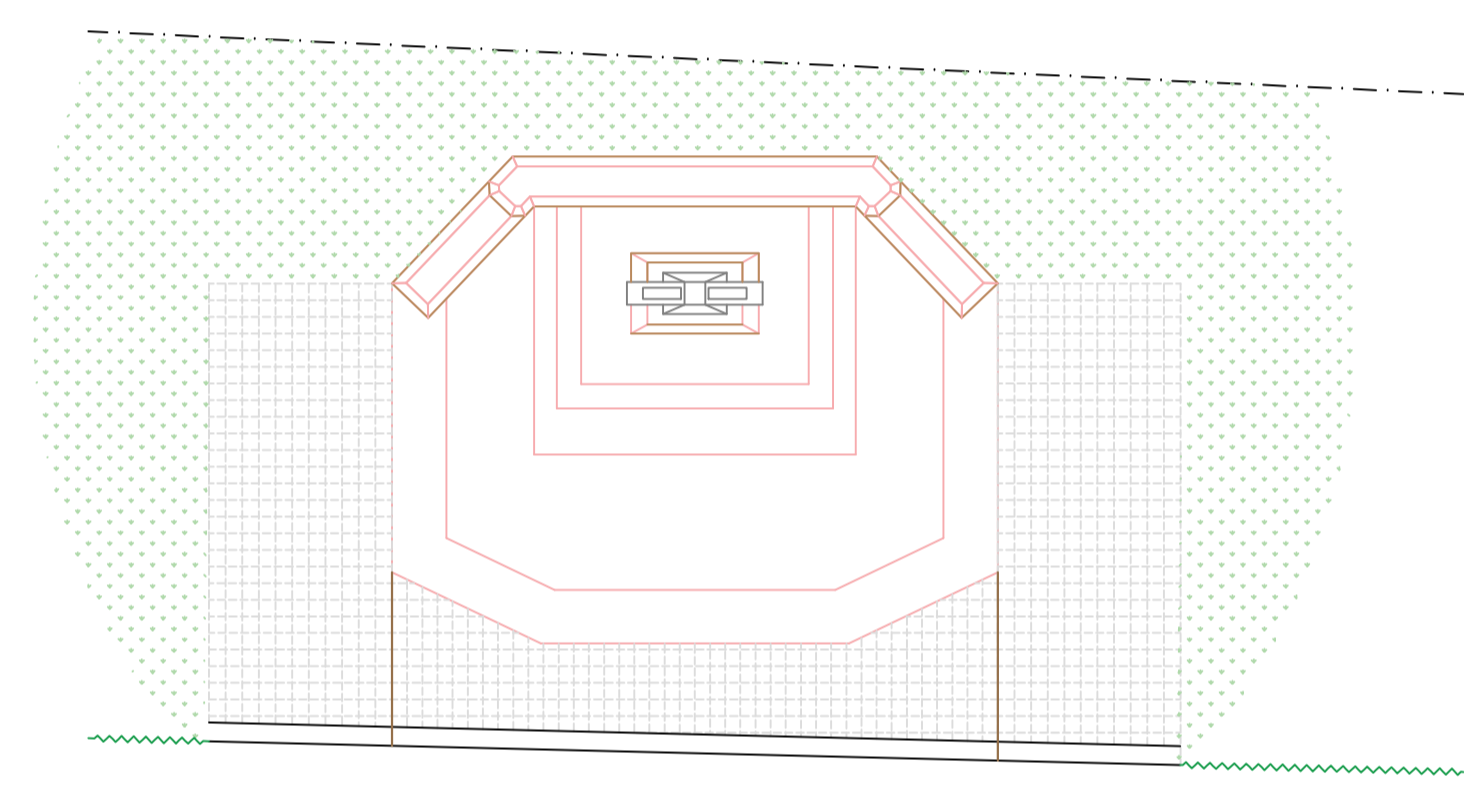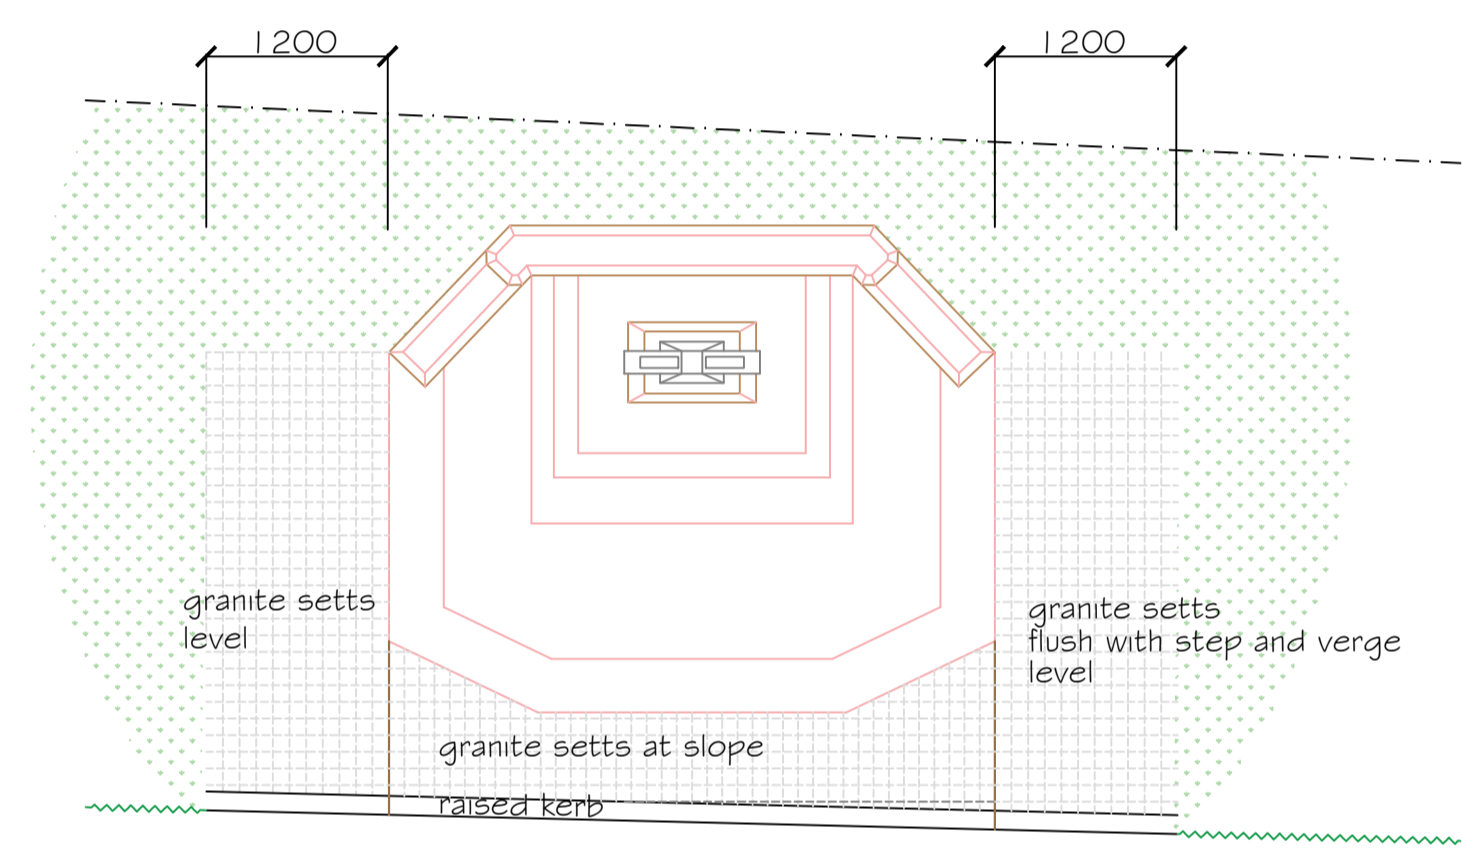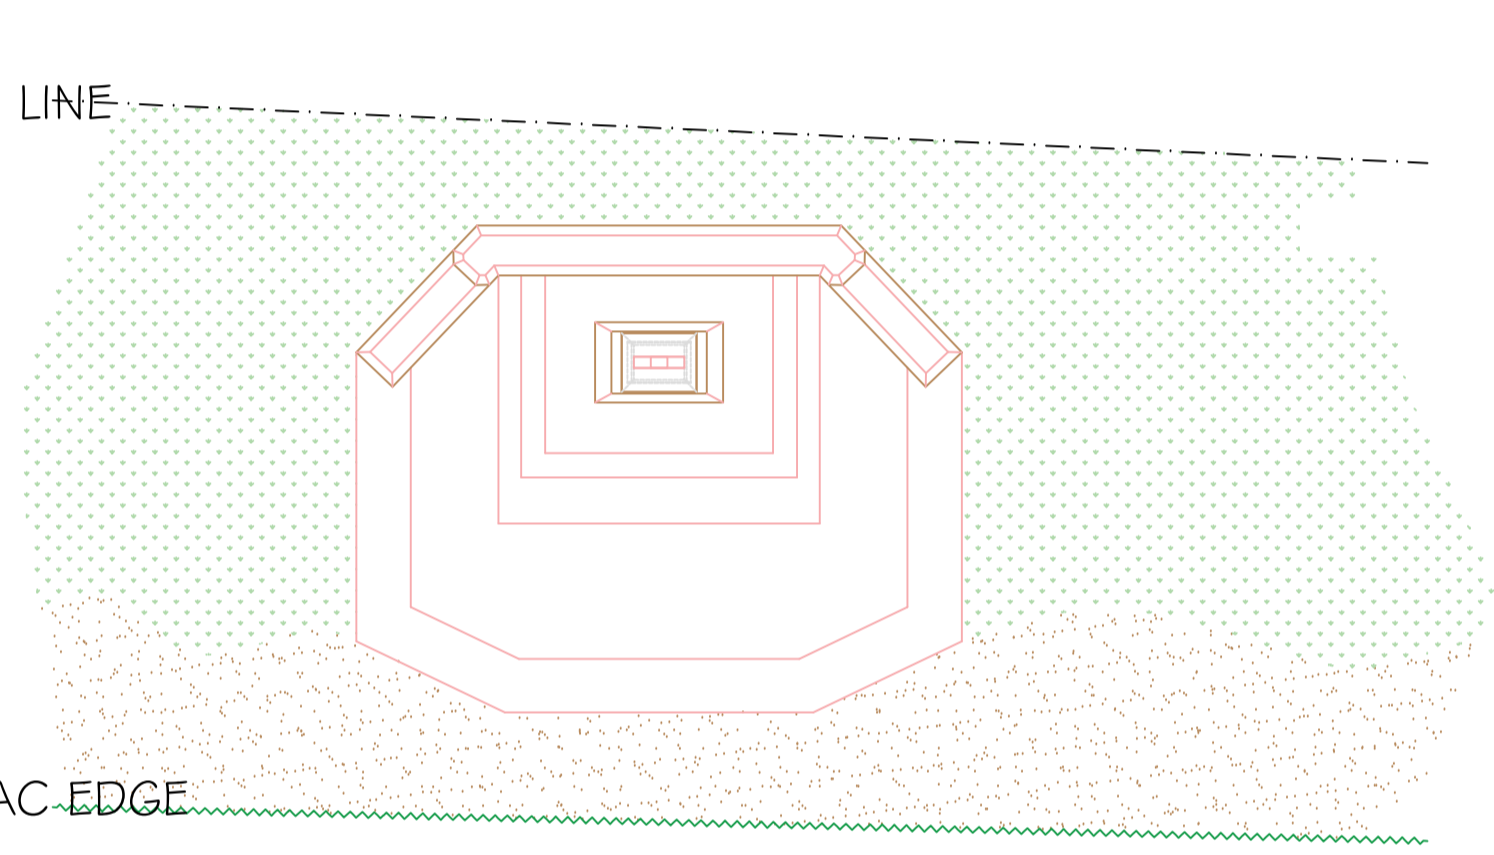

AS EXISTING

AS PROPOSED

COMPOSITE AS PROPOSED WITH OLD PHOTOS

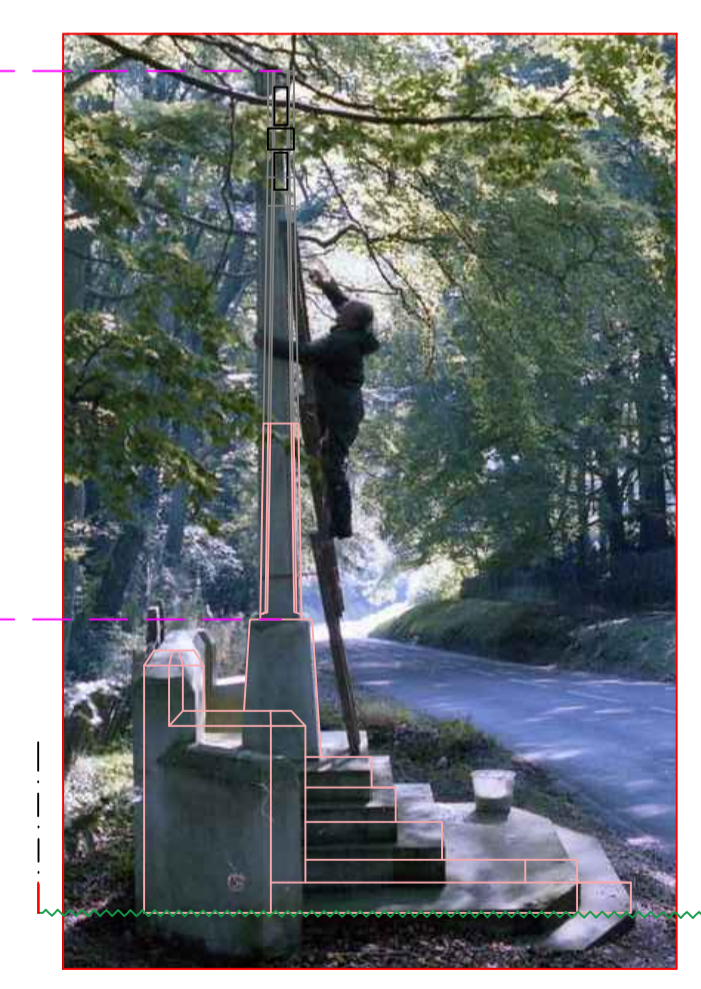

drawing of existing based on current site dimensions;
 as proposed based on limited photographs of original;
 stonework only to be carried out following detailed survey and to stonemasons design.

Rev	drawing completed	co	06may16
Rev	Revision Details	Initial	Date

OWENS GALLIVER ARCHITECTS LLP
 10 HIGH STREET PANGBOURNE READING RG8 7AB
 tel 0118 984 1344
 fax 0118 984 1389
 oga@owensgalliver.co.uk
 www.owensgalliver.co.uk

Client:
GORING HEATH PARISH COUNCIL

Job Title:
**PROPOSED REINSTATEMENT OF
 WAR MEMORIAL CROSS
 WHITCHURCH HILL**

Drawing Title:
AS EXISTING AND AS PROPOSED

Drawing No:	16-1676/100	Rev Suffix:	A
Drawn:	Scale: 1:50	Date:	MAY 2016
Job No: 16-1676	Sheet: 1 of 1	Sheet Size:	A1