


Single Species Hedge


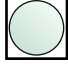

Scientific name	Common name	Specification	Approx. Height (cm)	Pot Size (L)	%
<i>Taxus baccata</i>	Yew	Pot-Grown	40 – 60	2	100

Shrubs to be planted in a single row at 4 plants per metre, staked with bamboo and guarded with spiral guards.

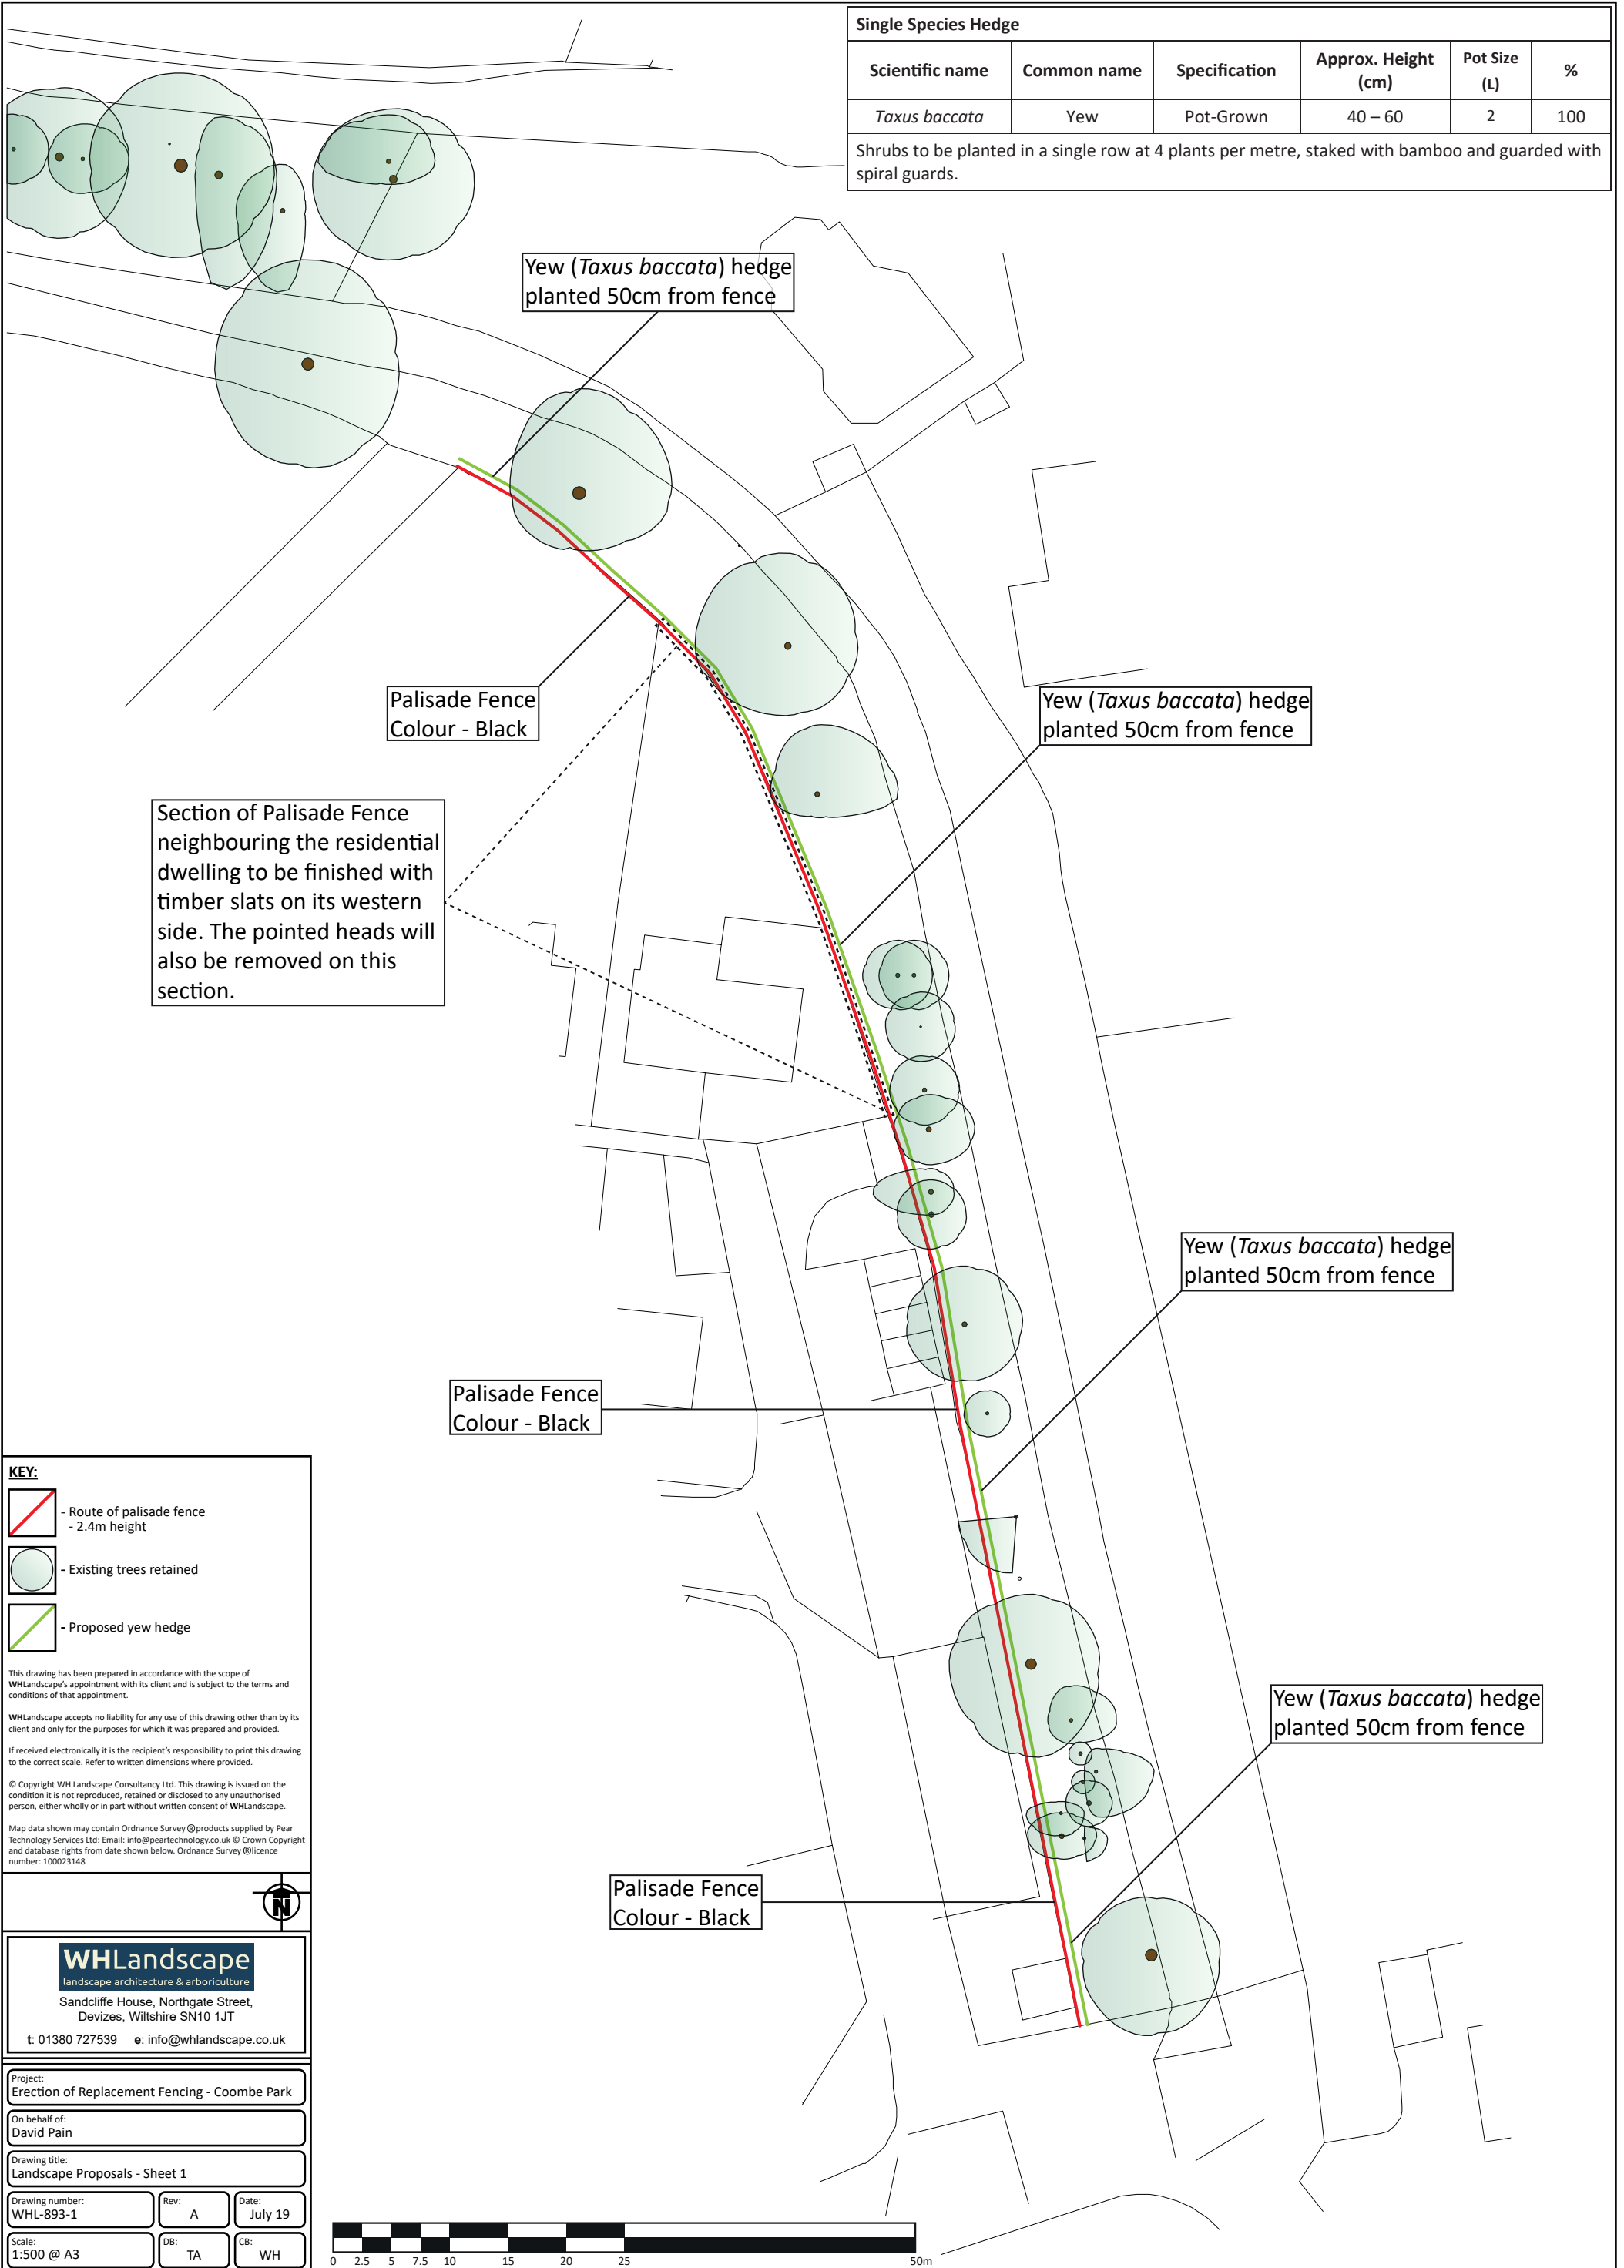

Section of Palisade Fence neighbouring the residential dwelling to be finished with timber slats on its western side. The pointed heads will also be removed on this section.

KEY:

-  - Route of palisade fence - 2.4m height
-  - Existing trees retained
-  - Proposed yew hedge


This drawing has been prepared in accordance with the scope of WHLandscape's appointment with its client and is subject to the terms and conditions of that appointment.

WHLandscape accepts no liability for any use of this drawing other than by its client and only for the purposes for which it was prepared and provided.

If received electronically it is the recipient's responsibility to print this drawing to the correct scale. Refer to written dimensions where provided.

© Copyright WH Landscape Consultancy Ltd. This drawing is issued on the condition it is not reproduced, retained or disclosed to any unauthorised person, either wholly or in part without written consent of WHLandscape.

Map data shown may contain Ordnance Survey products supplied by Pear Technology Services Ltd. Email: info@peartechnology.co.uk © Crown Copyright and database rights from date shown below. Ordnance Survey licence number: 100023148

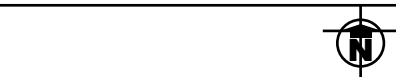

WHLandscape
 landscape architecture & arboriculture
 Sandcliffe House, Northgate Street,
 Devizes, Wiltshire SN10 1JT
 t: 01380 727539 e: info@whlandscape.co.uk

Project:
Erection of Replacement Fencing - Coombe Park

On behalf of:
David Pain

Drawing title:
Landscape Proposals - Sheet 1

Drawing number:
WHL-893-1

Rev: A Date: July 19

Scale: 1:500 @ A3

DB: TA CB: WH

