

SCALE 1:500

WHITCHURCH PAVILION  
 PROPOSED SITE PLAN  
 DWG 100 rev A

1 2 3 4 5 6 7 8

|       |               |      |           |         |
|-------|---------------|------|-----------|---------|
| RevNo | Revision note | Date | Signature | Checked |
|-------|---------------|------|-----------|---------|

A  
B  
C  
D  
E  
F

A  
B  
C  
D  
E  
F




Front Elevation



| Itemref                    | Quantity                   | Title/Name, designation, material, dimension etc | Article No./Reference             |                  |               |
|----------------------------|----------------------------|--|-----------------------------------|------------------|---------------|
| Designed by<br>Carrie Hart | Checked by<br>Keith Brooks | Approved by - date<br>XXX - 00/00/00             | File name<br>PLANNING APPLICATION | Date<br>24/04/17 | Scale<br>1:50 |
| Whitchurch-on-Thames       |                            |  | Sports Pavilion                   |                  |               |
|                            |                            |  | SP/003 Rev 001                    | Edition<br>0     | Sheet<br>1/1  |

1 2 3 4 5 6 7 8

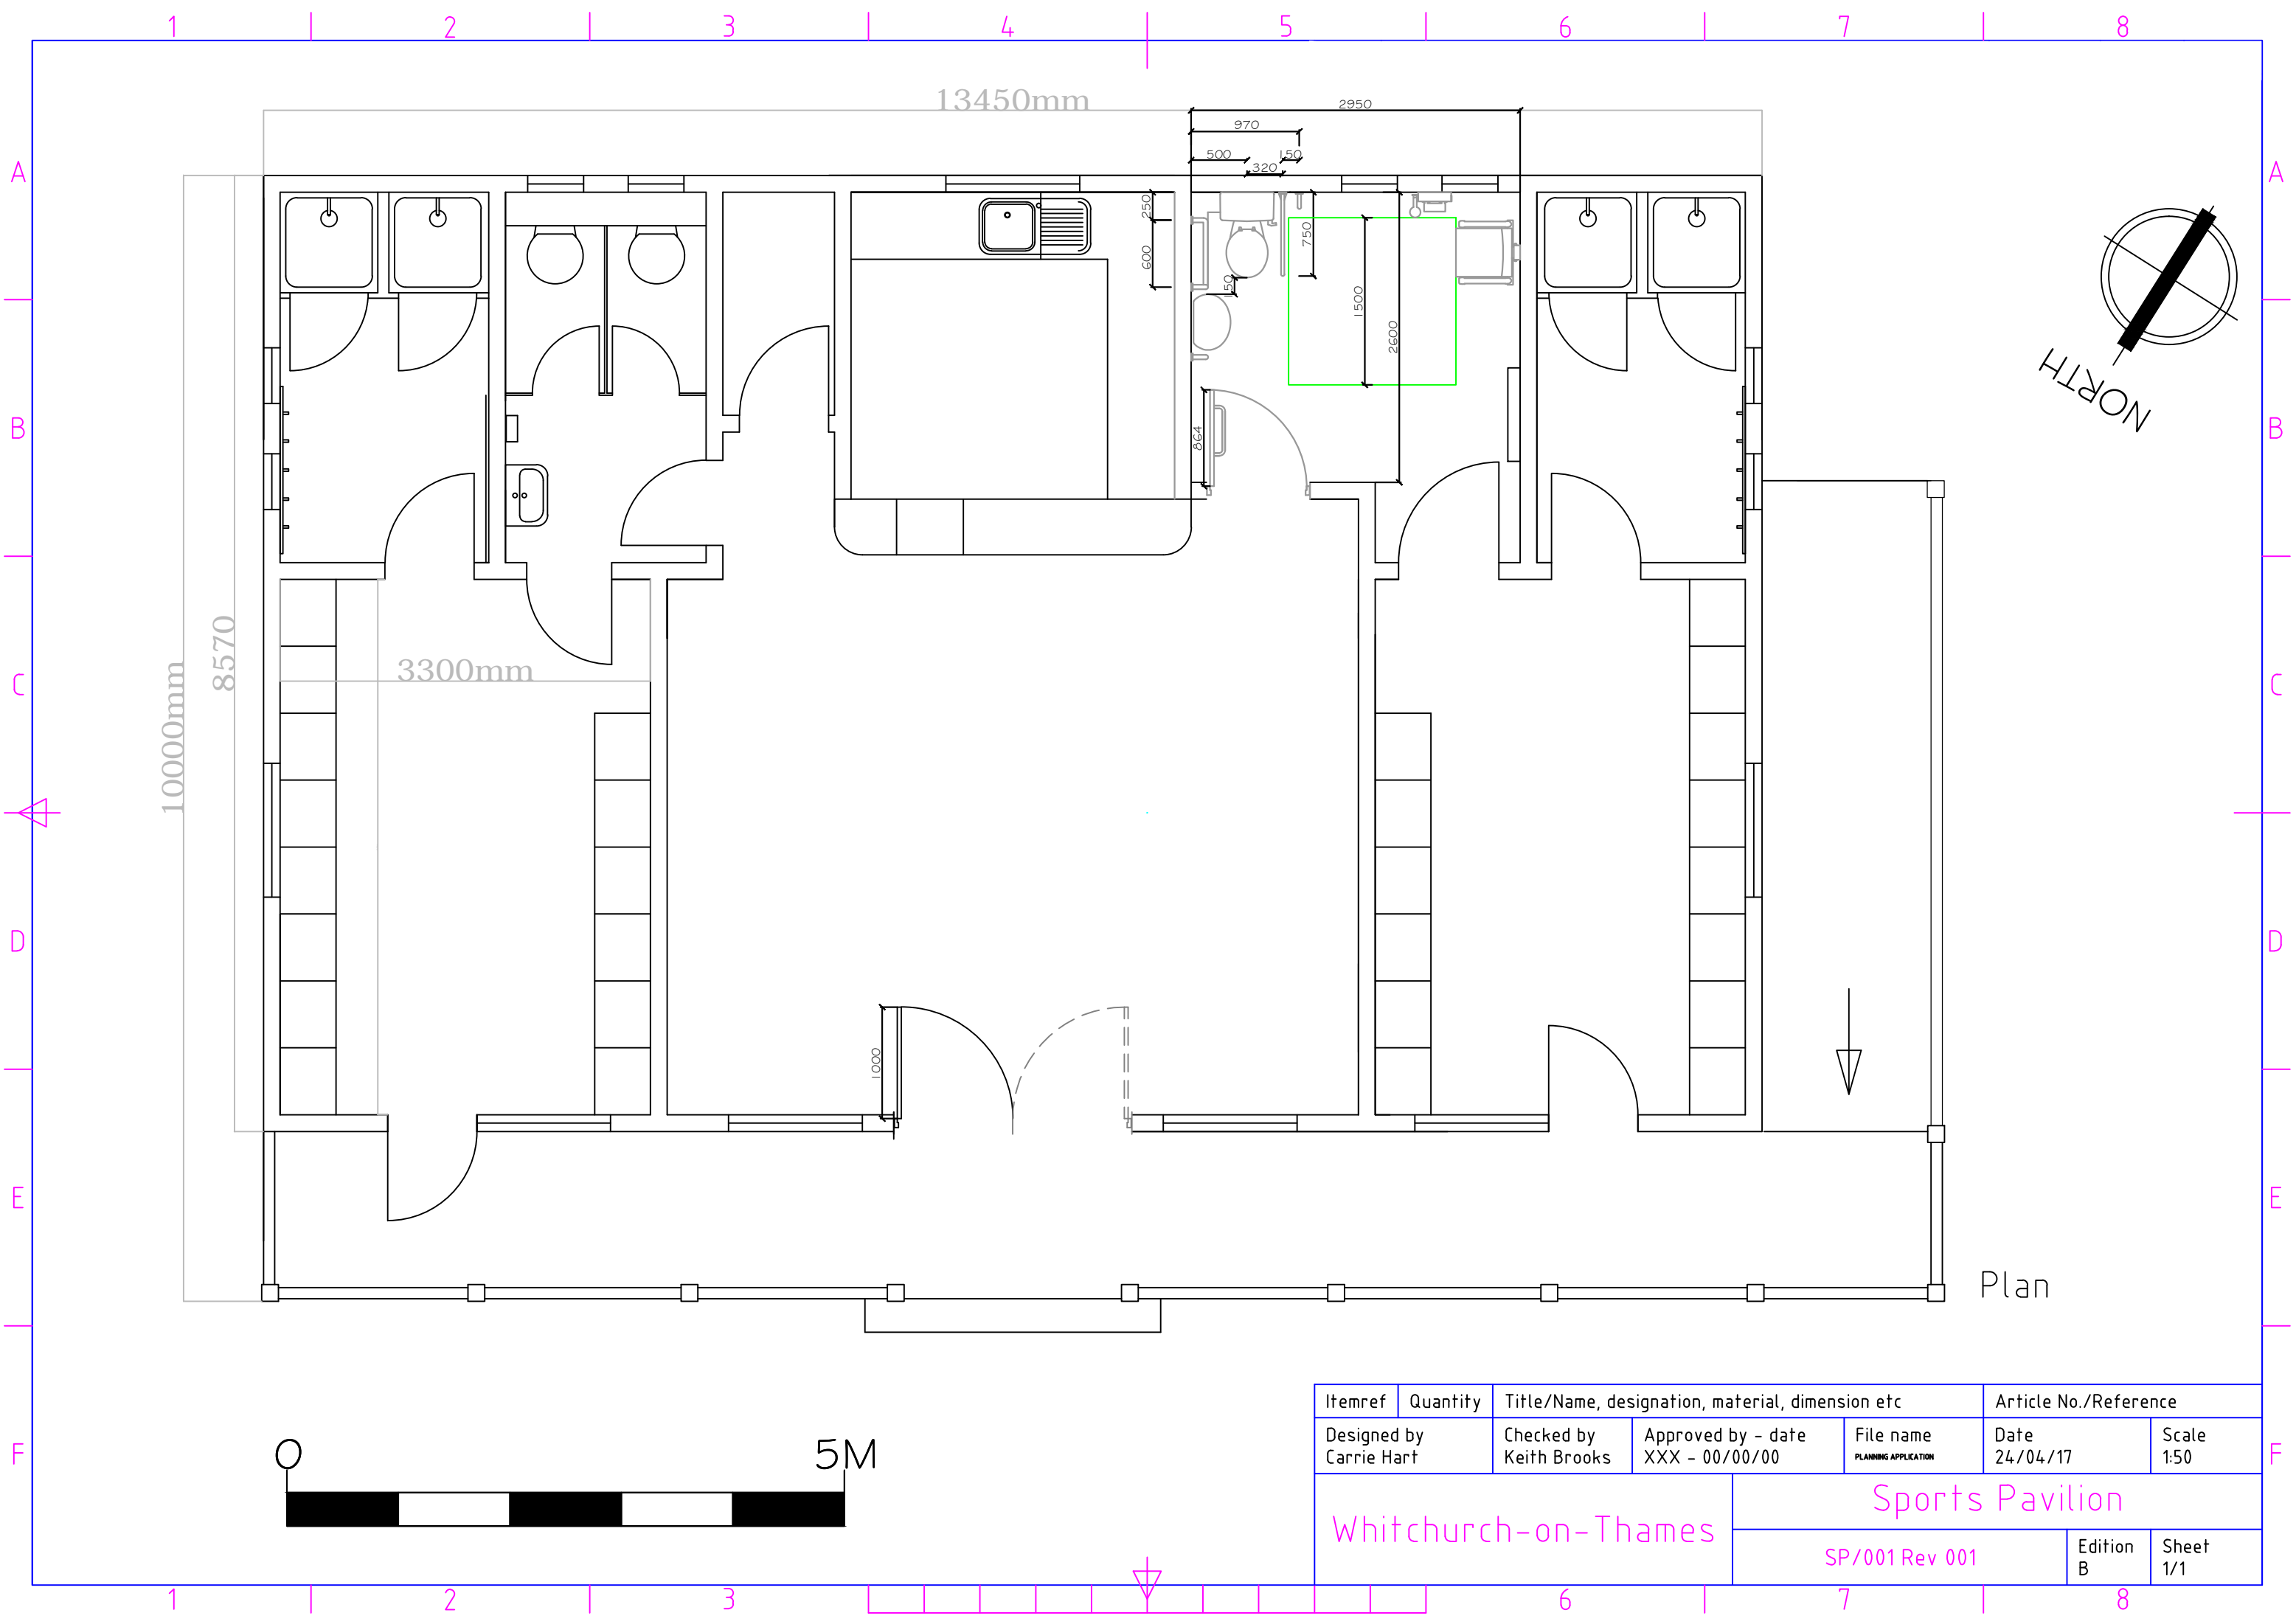

Plan



| Itemref                    | Quantity                   | Title/Name, designation, material, dimension etc |                                   |                  | Article No./Reference |
|----------------------------|----------------------------|--|-----------------------------------|------------------|-----------------------|
| Designed by<br>Carrie Hart | Checked by<br>Keith Brooks | Approved by - date<br>XXX - 00/00/00             | File name<br>PLANNING APPLICATION | Date<br>24/04/17 | Scale<br>1:50         |
| Whitchurch-on-Thames       |                            |  | Sports Pavilion                   |                  |                       |
|                            |                            |  | SP/001 Rev 001                    | Edition<br>B     | Sheet<br>1/1          |